
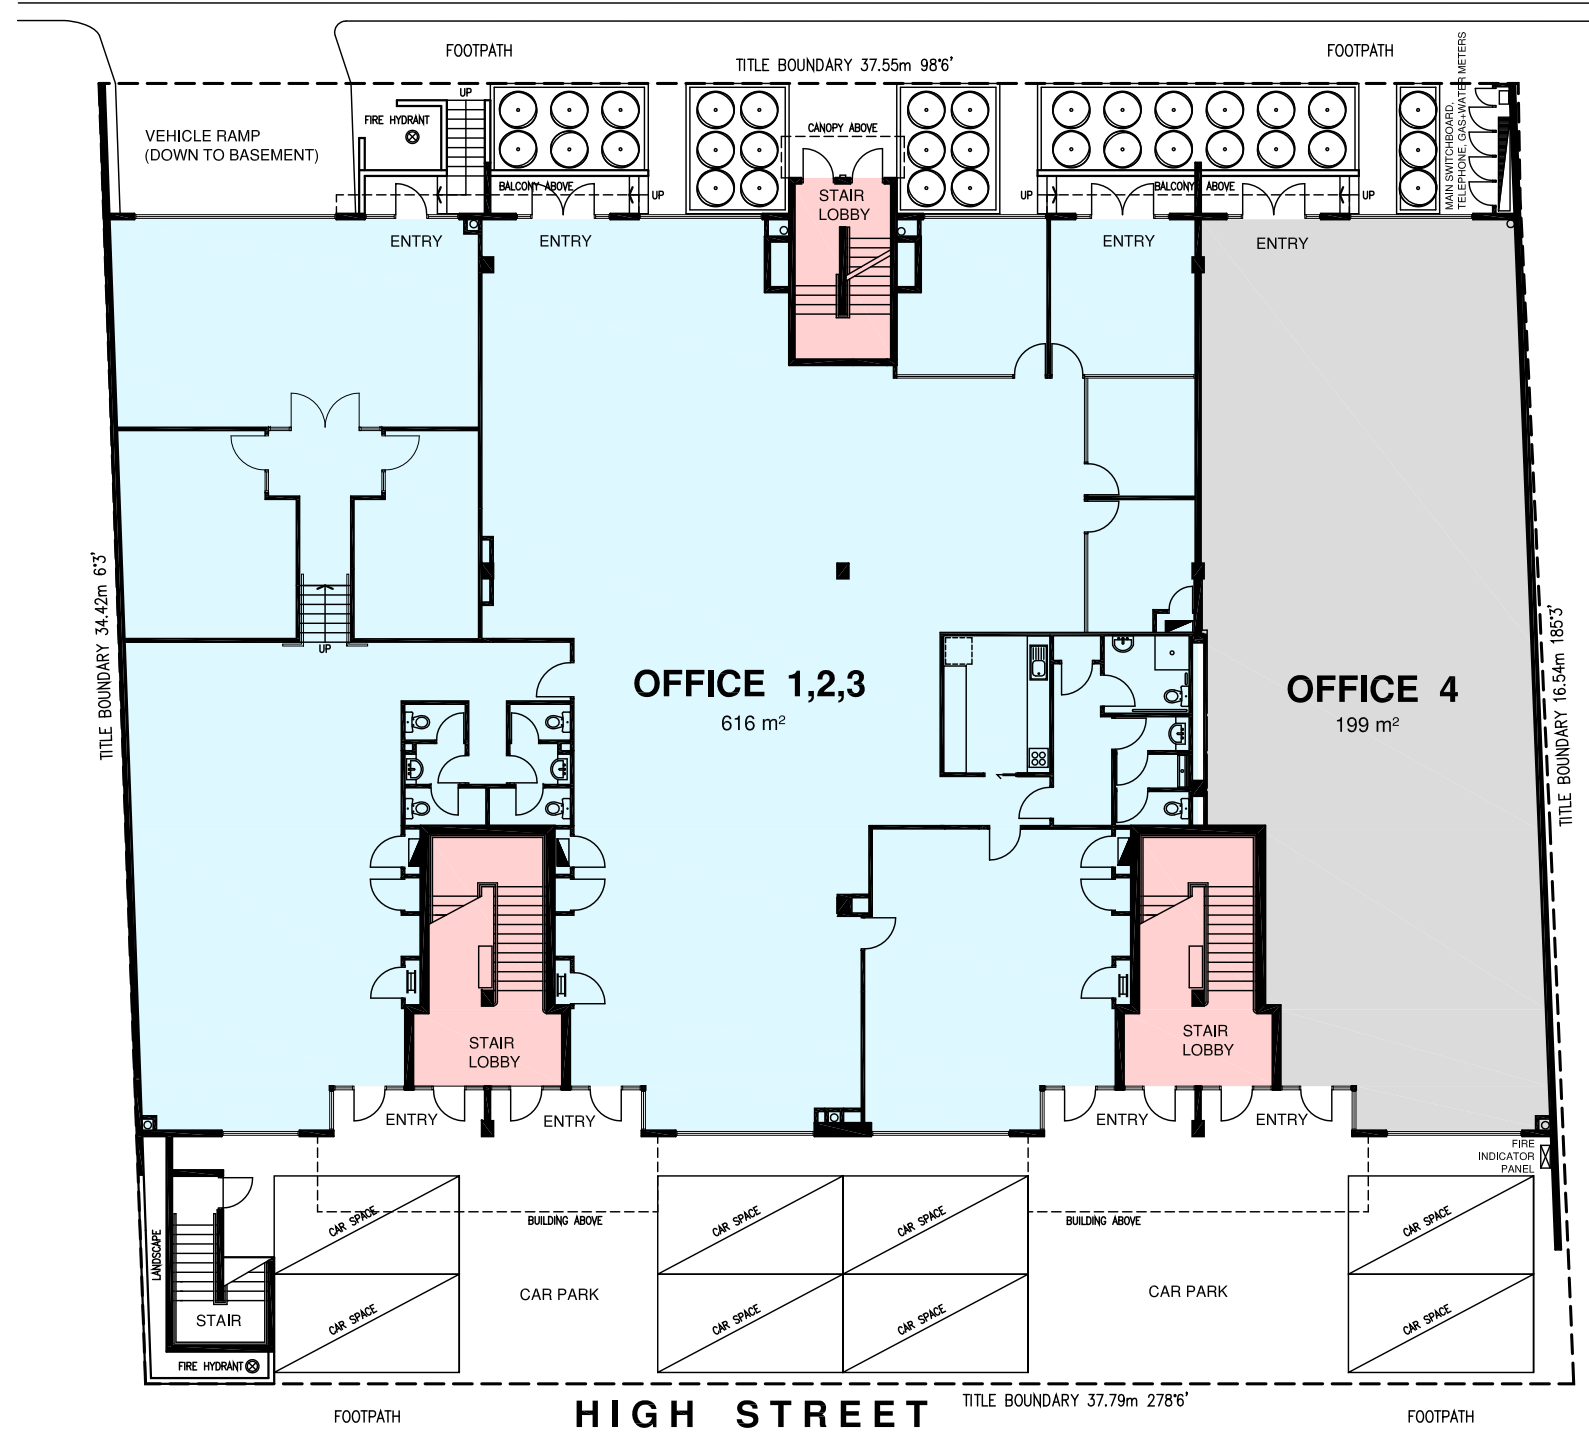


PERCY STREET

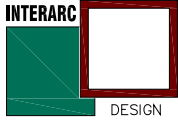

GROUND FLOOR PLAN

SCALE= 1:200

		LEVEL 1 SUITE 1 333 DRUMMOND STREET CARLTON, 3053 TEL. (03) 9347 5055 FAX. (03) 9347 0287 E. interarc@bancogroup.com.au		 INTERARC DESIGN & CONSTRUCTION PTY LTD ACN 056 690 441		PROJECT: EXISTING MIXED USE BUILDING 107-111 HIGH STREET PRAHRAN CLIENT:		THIS DRAWING IS THE PROPERTY OF INTERARC DESIGN, DESIGN AND CONSTRUCTION, AND MUST NOT BE REPRODUCED WITHOUT EXPRESS PERMISSION. ©2015 INTERARC DESIGN & CONSTRUCTION P/L ACN 056 690 441		BUILDING PRACTITIONER DP-AD 180 SIGNATURE:		DRAWING: GROUND FLOOR PLAN DATE: 29/10/2015 DRAWN: PM DWG. NO. - SHEET No: A03 OF -		SCALE: 1:200 @ A3 CAD REF: - REV. NO. A SIZE: A3	
A	-	29/10/15													
ISSUE	AMENDMENTS	DATE													