



FIRST FLOOR PLAN

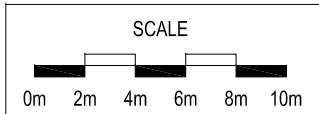

ISSUE	AMENDMENTS	DATE

LEVEL 1 SUITE 1  
 333 DRUMMOND STREET  
 CARLTON  
 TEL. (03) 9347 5055  
 FAX. (03) 9347 0287

PO BOX 1144  
 CARLTON VIC 3053

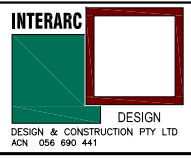

PROJECT: 22 GILLMAN STREET  
 61- 63 CAMBERWELL ROAD  
 HAWTHORN EAST

CLIENT:


THIS DRAWING IS THE PROPERTY OF INTERARC DESIGN, DESIGN AND CONSTRUCTION, AND MUST NOT BE REPRODUCED WITHOUT EXPRESS PERMISSION.

©2001 INTERARC DESIGN & CONSTRUCTION P/L  
 ACN 056 690 441



BUILDING PRACTITIONER  
 DP-AD 180  
 SIGNATURE:


DRAWING:	FIRST FLOOR PLAN	
DATE:	21.10.2016	SCALE: 1:300 @ A3
DRAWN:	PM	CAD REF:
DWG. NO.		REV. NO.:
SHEET No. 3	OF 4	SIZE: A3

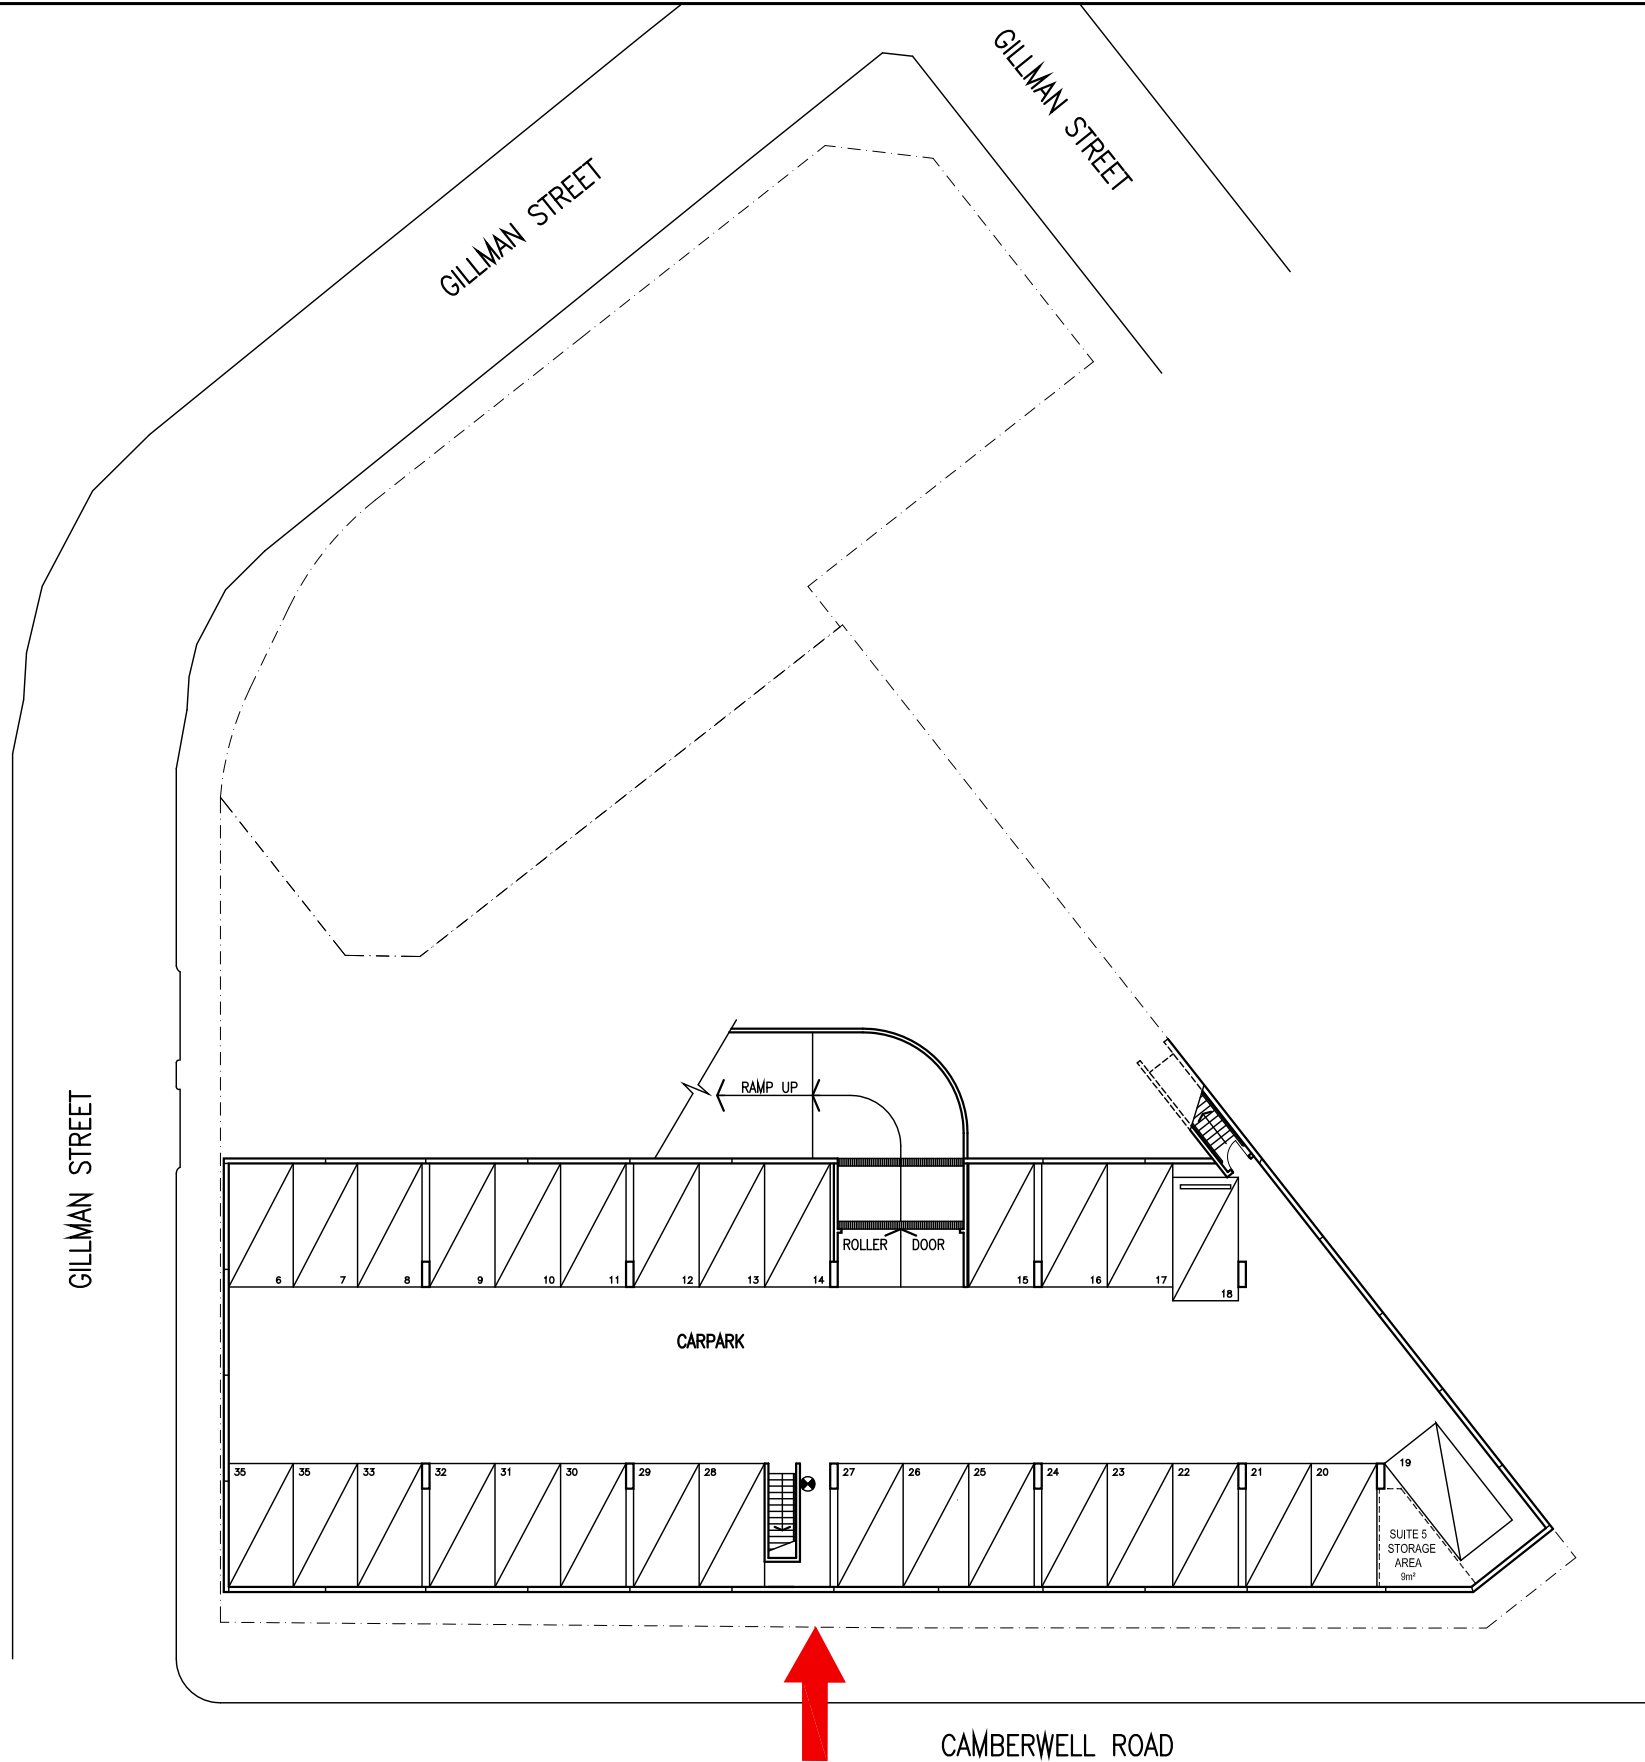

**BASEMENT FLOOR PLAN**

**61-63 CAMBERWELL ROAD HAWTHORN EAST**


CAMBERWELL ROAD

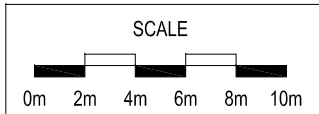

ISSUE	AMENDMENTS	DATE

LEVEL 1 SUITE 1  
 333 DRUMMOND STREET  
 CARLTON  
 TEL. (03) 9347 5055  
 FAX. (03) 9347 0287

PO BOX 1144  
 CARLTON VIC 3053

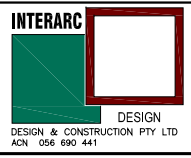

PROJECT: 22 GILLMAN STREET  
 61- 63 CAMBERWELL ROAD  
 HAWTHORN EAST

CLIENT:

THIS DRAWING IS THE PROPERTY OF INTERARC DESIGN, DESIGN AND CONSTRUCTION, AND MUST NOT BE REPRODUCED WITHOUT EXPRESS PERMISSION.


©2001 INTERARC DESIGN & CONSTRUCTION P/L  
 ACN 056 690 441



BUILDING PRACTITIONER  
 DP-AD 180


SIGNATURE:

DRAWING:	BASEMENT FLOOR PLAN	
DATE:	03.09.2013	SCALE: 1:300 @ A3
DRAWN:	PM	CAD REF:
DWG. NO.		REV. NO.
SHEET No. 1	OF 4	SIZE: A3

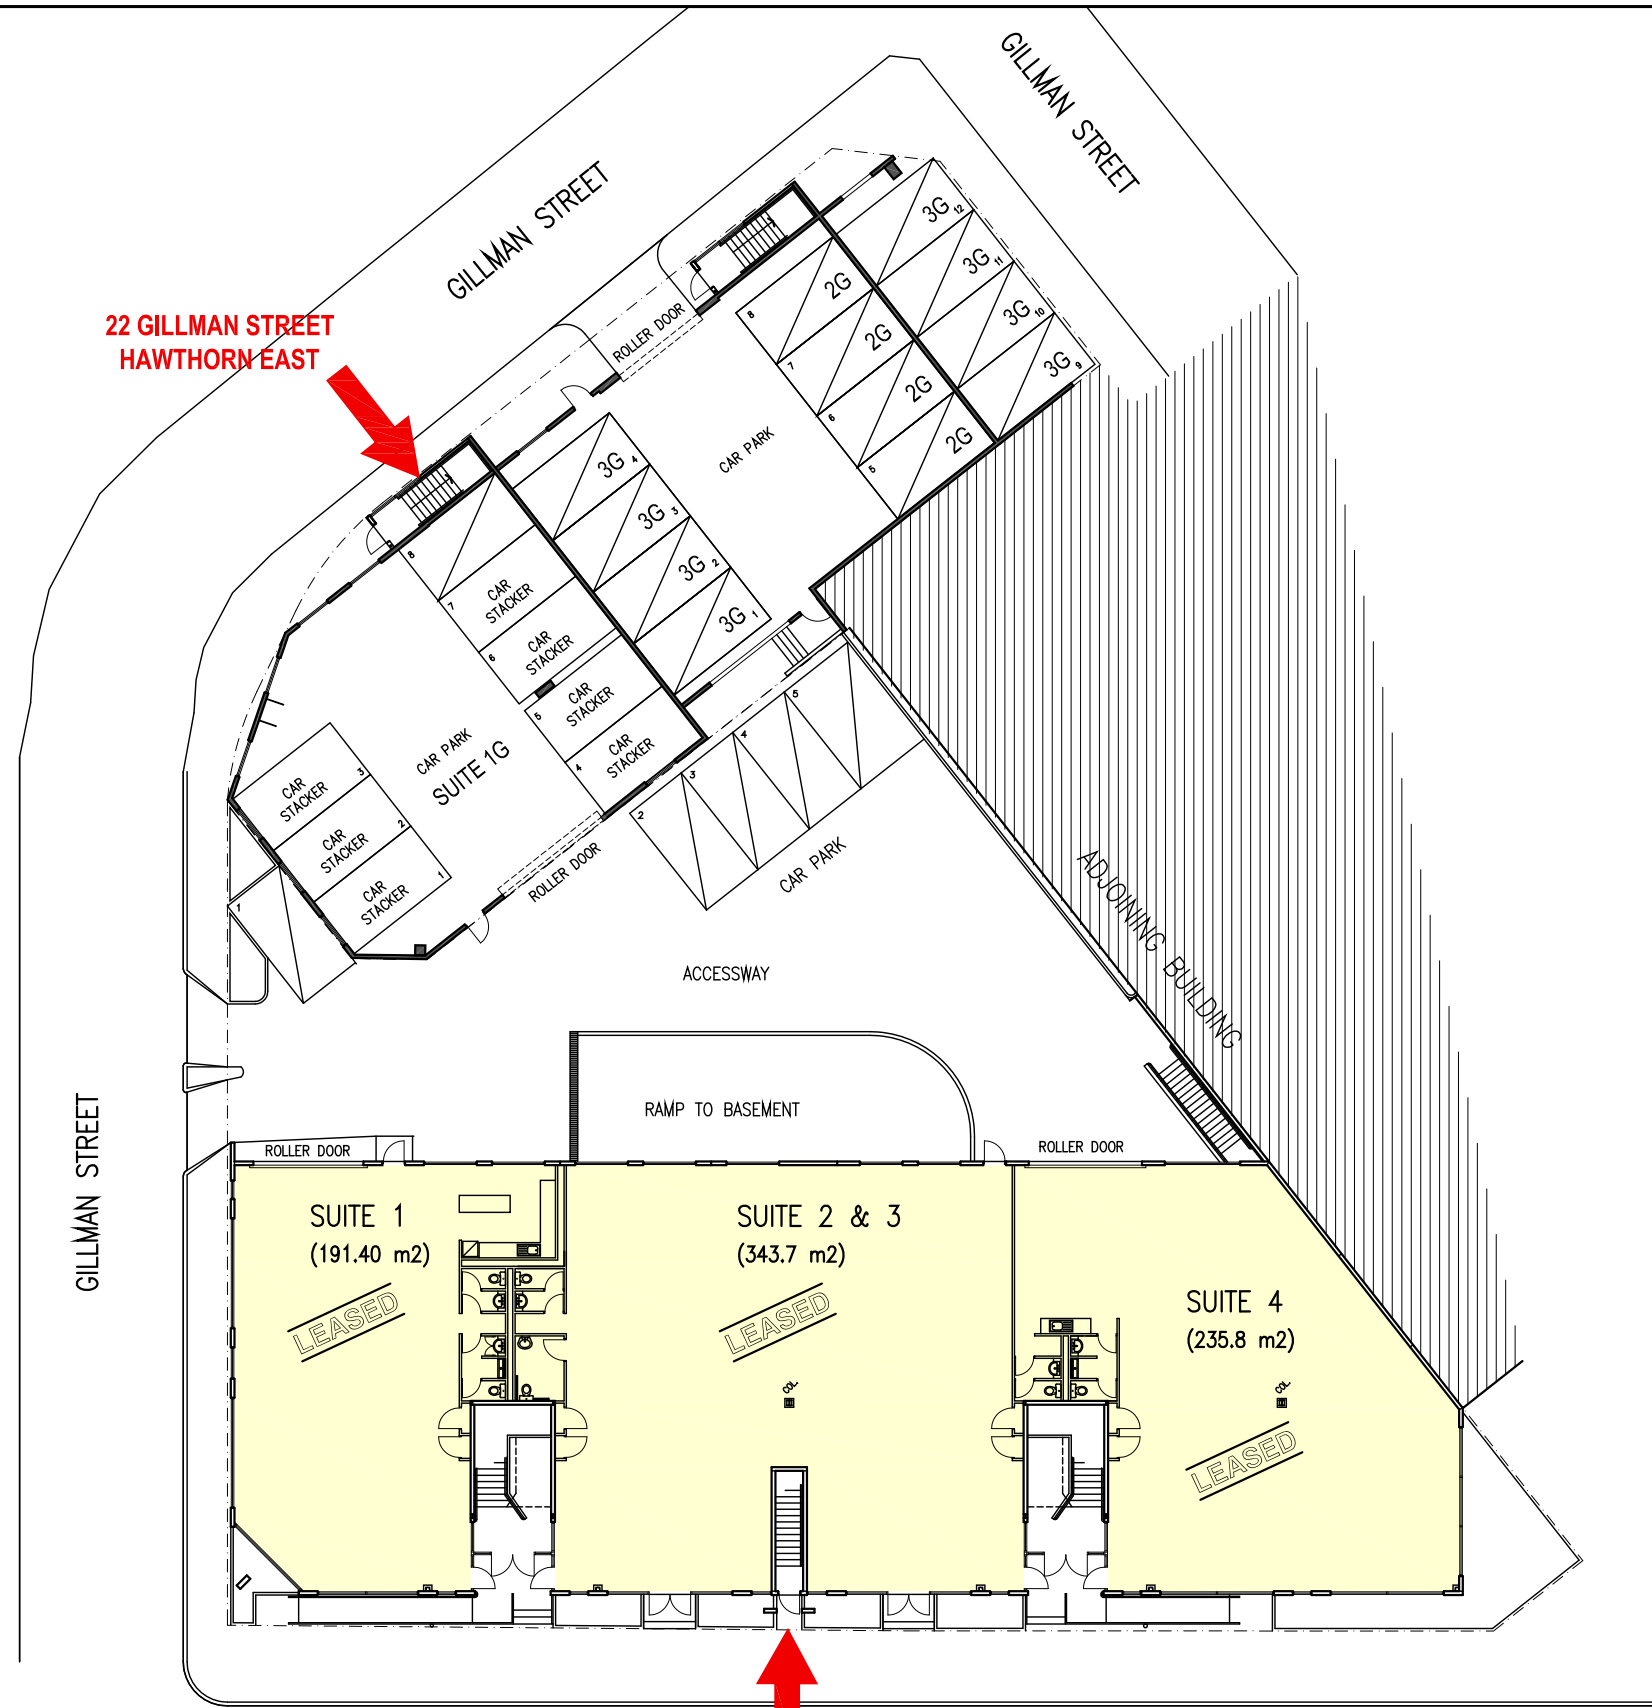

GROUND FLOOR PLAN


61-63 CAMBERWELL ROAD HAWTHORN EAST

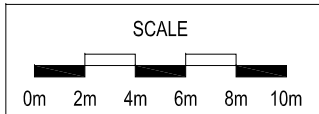

ISSUE	AMENDMENTS	DATE

LEVEL 1 SUITE 1  
 333 DRUMMOND STREET  
 CARLTON  
 TEL. (03) 9347 5055  
 FAX. (03) 9347 0287

PO BOX 1144  
 CARLTON VIC 3053

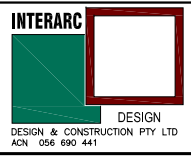

PROJECT: 22 GILLMAN STREET  
 61- 63 CAMBERWELL ROAD  
 HAWTHORN EAST

CLIENT:


THIS DRAWING IS THE PROPERTY OF INTERARC DESIGN, DESIGN AND CONSTRUCTION, AND MUST NOT BE REPRODUCED WITHOUT EXPRESS PERMISSION.

©2001 INTERARC DESIGN & CONSTRUCTION P/L  
 ACN 056 690 441




BUILDING PRACTITIONER  
 DP-AD 180  
 SIGNATURE:

DRAWING:	GROUND FLOOR PLAN	
DATE:	21.10.2016	SCALE: 1:300 @ A3
DRAWN:	PM	CAD REF:
DWG. NO.		REV. NO.
SHEET No.	2 OF 4	SIZE: A3

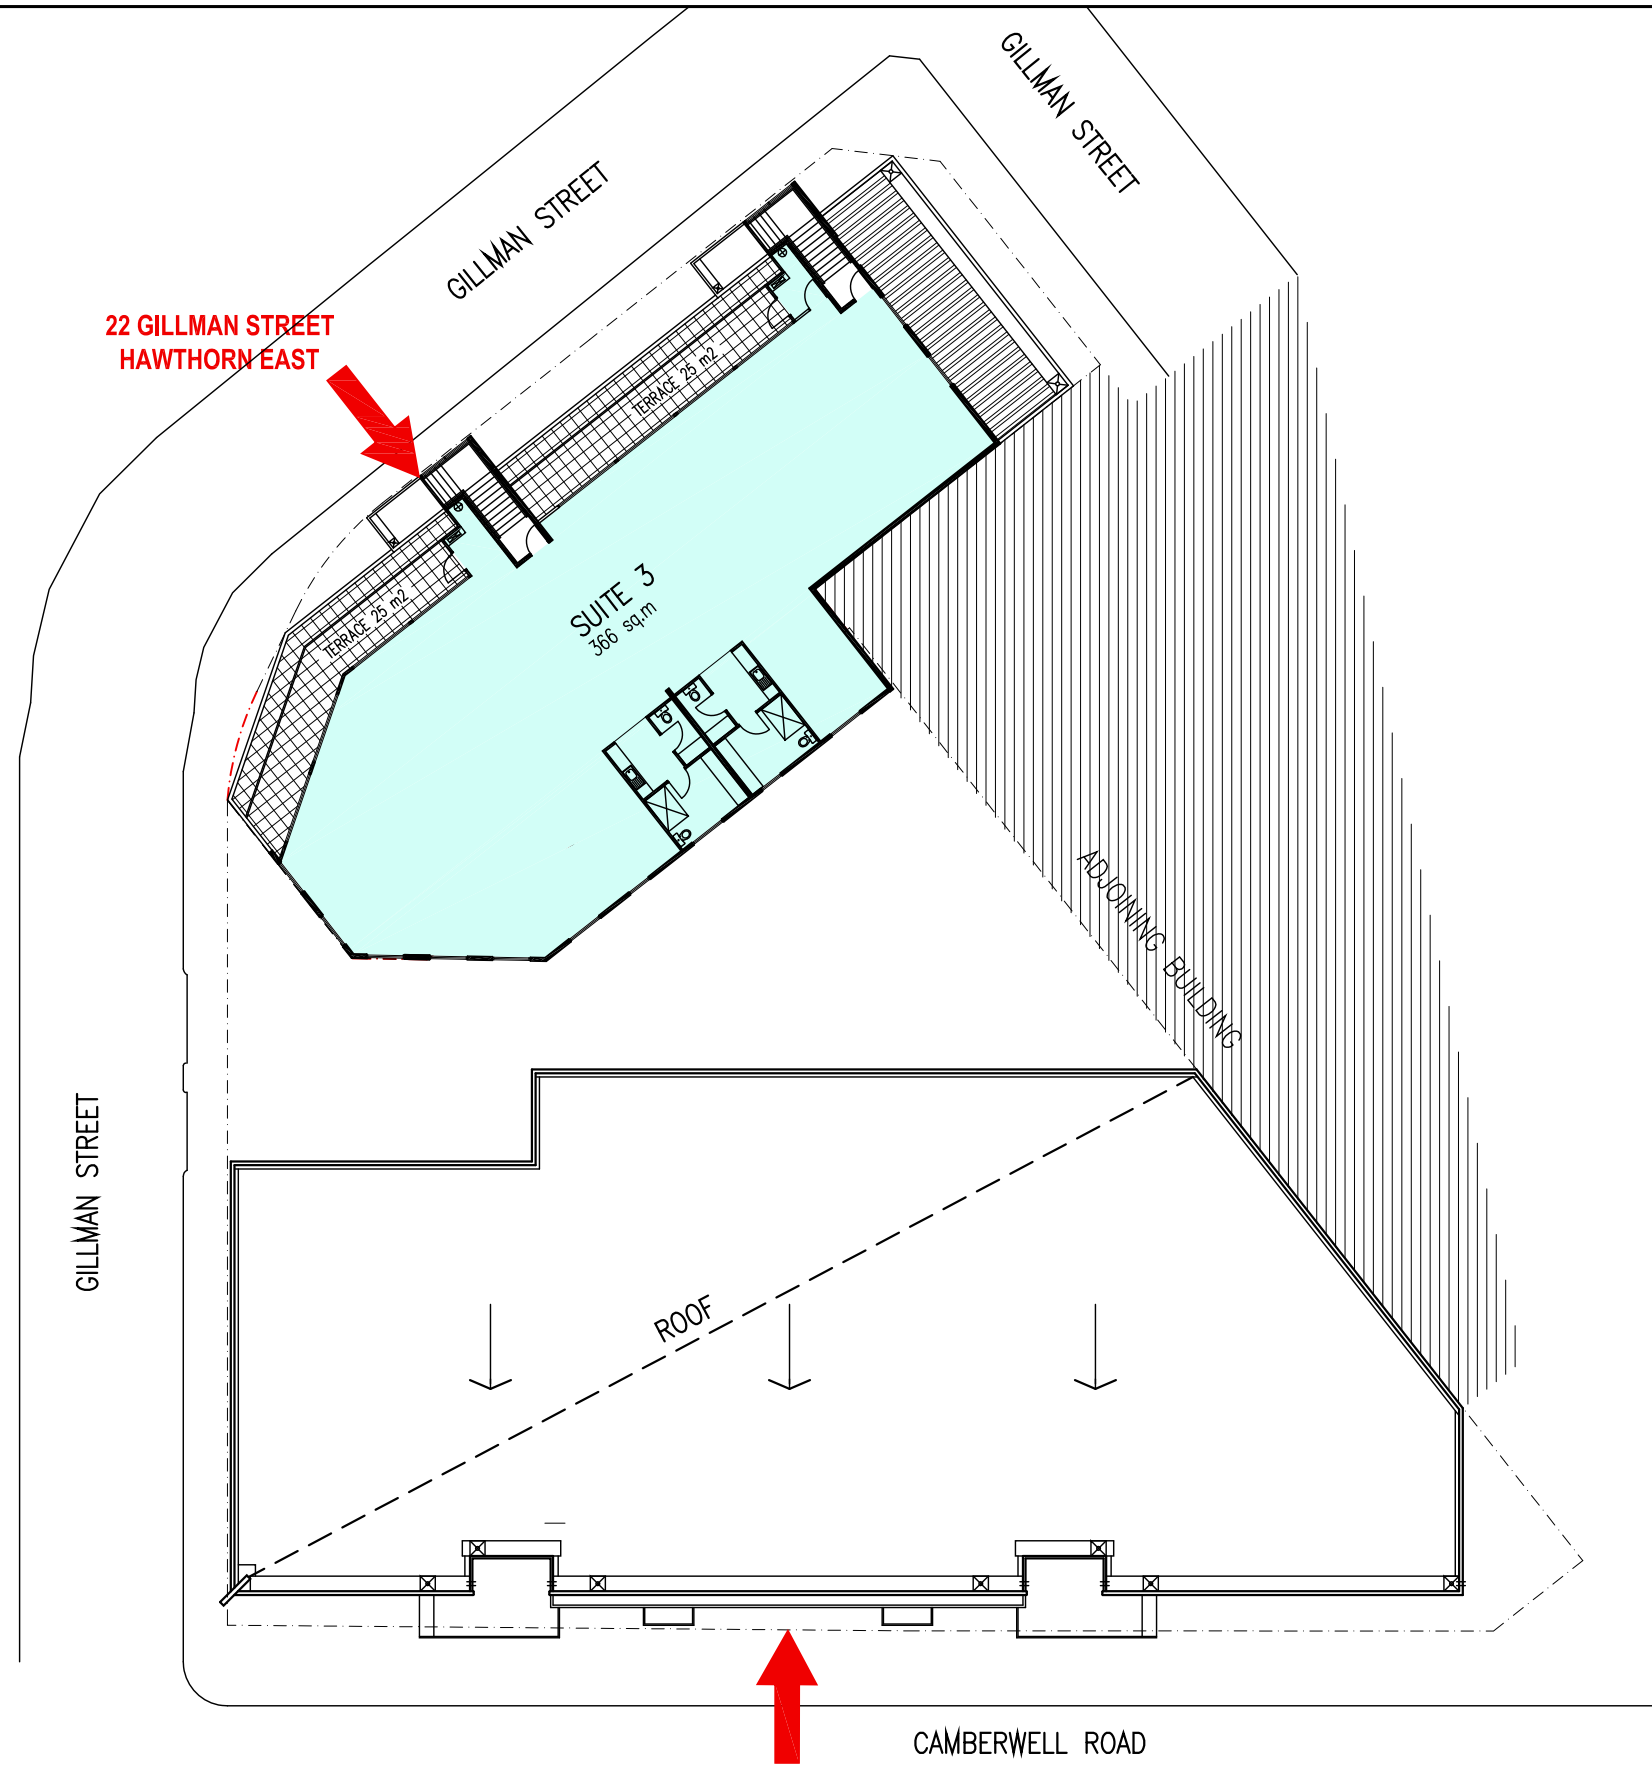

SECOND FLOOR PLAN


61-63 CAMBERWELL ROAD HAWTHORN EAST

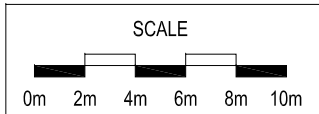

ISSUE	AMENDMENTS	DATE

LEVEL 1 SUITE 1  
333 DRUMMOND STREET  
CARLTON  
TEL. (03) 9347 5055  
FAX. (03) 9347 0287

PO BOX 1144  
CARLTON VIC 3053

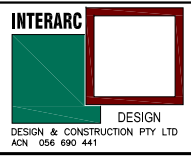

PROJECT: 22 GILLMAN STREET  
61- 63 CAMBERWELL ROAD  
HAWTHORN EAST

CLIENT:

THIS DRAWING IS THE PROPERTY OF INTERARC DESIGN, DESIGN AND CONSTRUCTION, AND MUST NOT BE REPRODUCED WITHOUT EXPRESS PERMISSION.

©2001 INTERARC DESIGN & CONSTRUCTION P/L  
ACN 056 690 441



BUILDING PRACTITIONER  
DP-AD 180

SIGNATURE:

DRAWING: SECOND FLOOR PLAN	
DATE: 21.10.2016	SCALE: 1:300 @ A3
DRAWN: PM	CAD REF:
DWG. NO.	REV. NO. -
SHEET No. 4 OF 4	SIZE: A3