


SUMMARY

TOTAL SITE AREA= 18,510 m²

BUILDING 1:
 - WAREHOUSE= 4486 m²
 - OFFICE= 600 m²
 - AMENITIES= 102 m²
 - FIRST FLOOR= 779 m²
 - MEZZANINE= 140 m²
 TOTAL= 6212 m²

BUILDING 2:
 - WAREHOUSE= 4579 m²
 - MEZZANINE= 51 m²
 TOTAL= 4630 m²

Disclaimer: This plan has been prepared for marketing purposes. Areas are approximate.

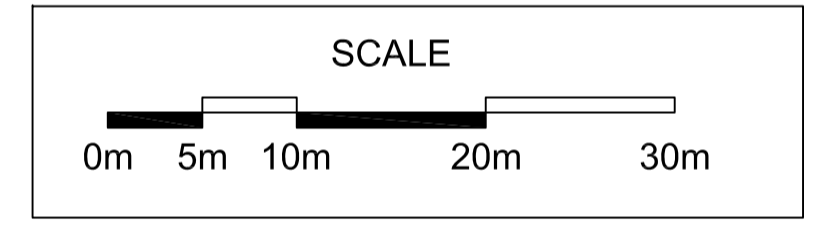

NOTE: ALL R.L. SHOWN ON THIS DRAWING ARE REFERENCED TO AUSTRALIAN HEIGHT DATUM (A.H.D.).

AMENDMENTS	
No.	Date

LEVEL 1, SUITE 1
 333 DRUMMOND STREET
 CARLTON, VIC 3053
 TEL: (03) 9347-5055
 FAX: (03) 9347-0287
 EMAIL: interarc@interarcgroup.com.au

INTERARC
 DESIGN
 DESIGN & CONSTRUCTION PTY LTD
 ACN 058 890 441

PROJECT:
 9-19 ROOKS ROAD
 NUNAWADING

CLIENT:

SITE PLAN
 PROPOSAL TO SUBDIVIDE
 EXISTING BUILDING

SITE PLAN	
THIS DRAWING IS THE PROPERTY OF INTERARC DESIGN, DESIGN AND CONSTRUCTION, AND MUST NOT BE COPIED OR REPRODUCED WITHOUT EXPRESS PERMISSION.	
BUILDING PRACTITIONER	DP- AD 180
SIGNATURE	
SCALE: 1:400 @ A1	DATE: 02/06/2017
DWG. NO. DWG NO.	DRAWN: FM
SHEET: 1 OF -	REV. B